
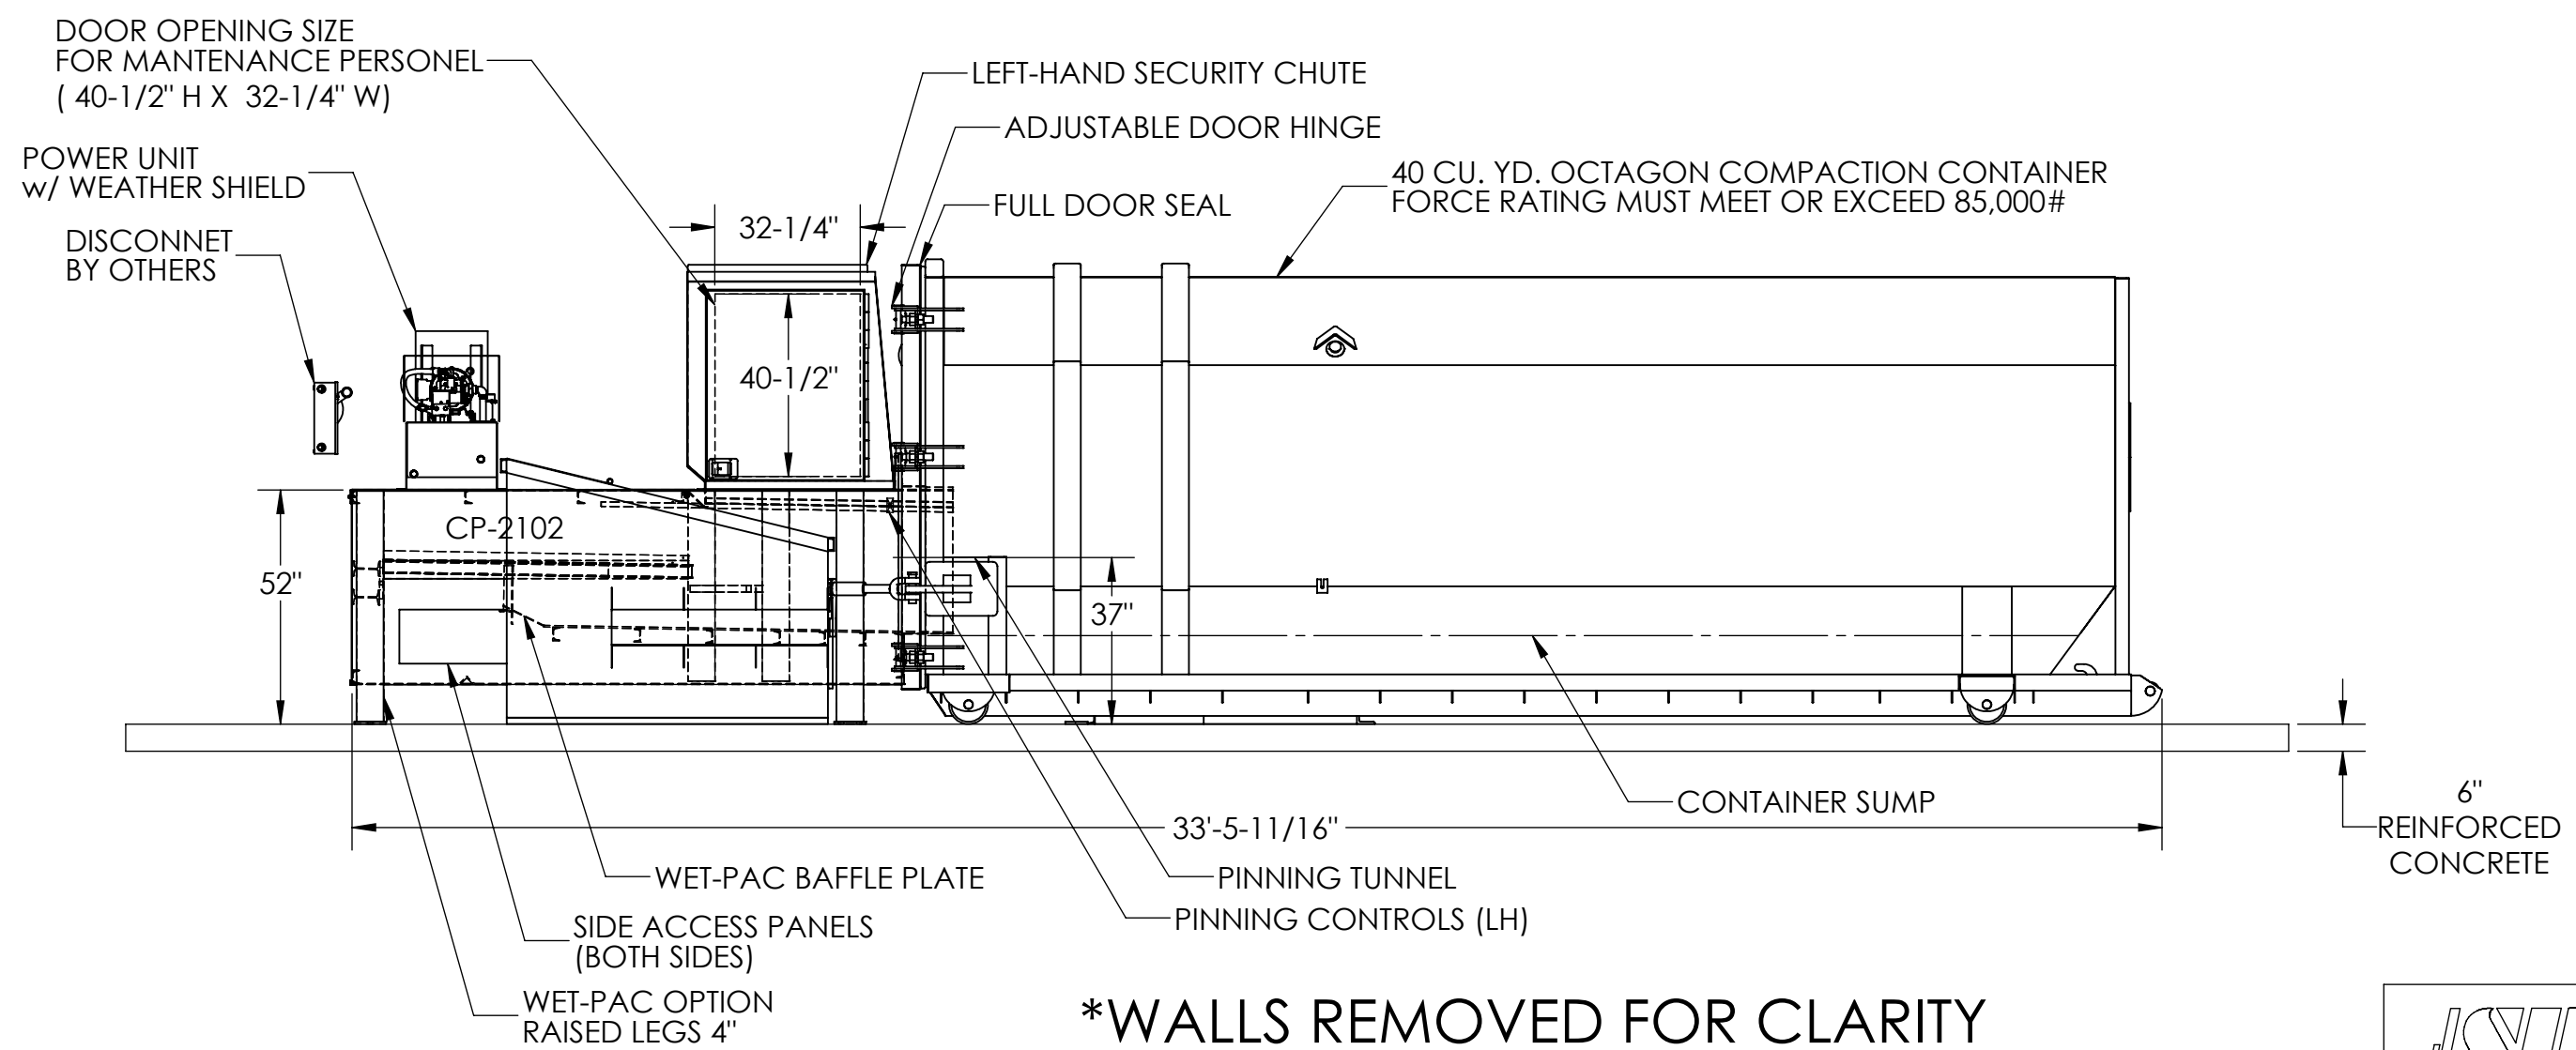
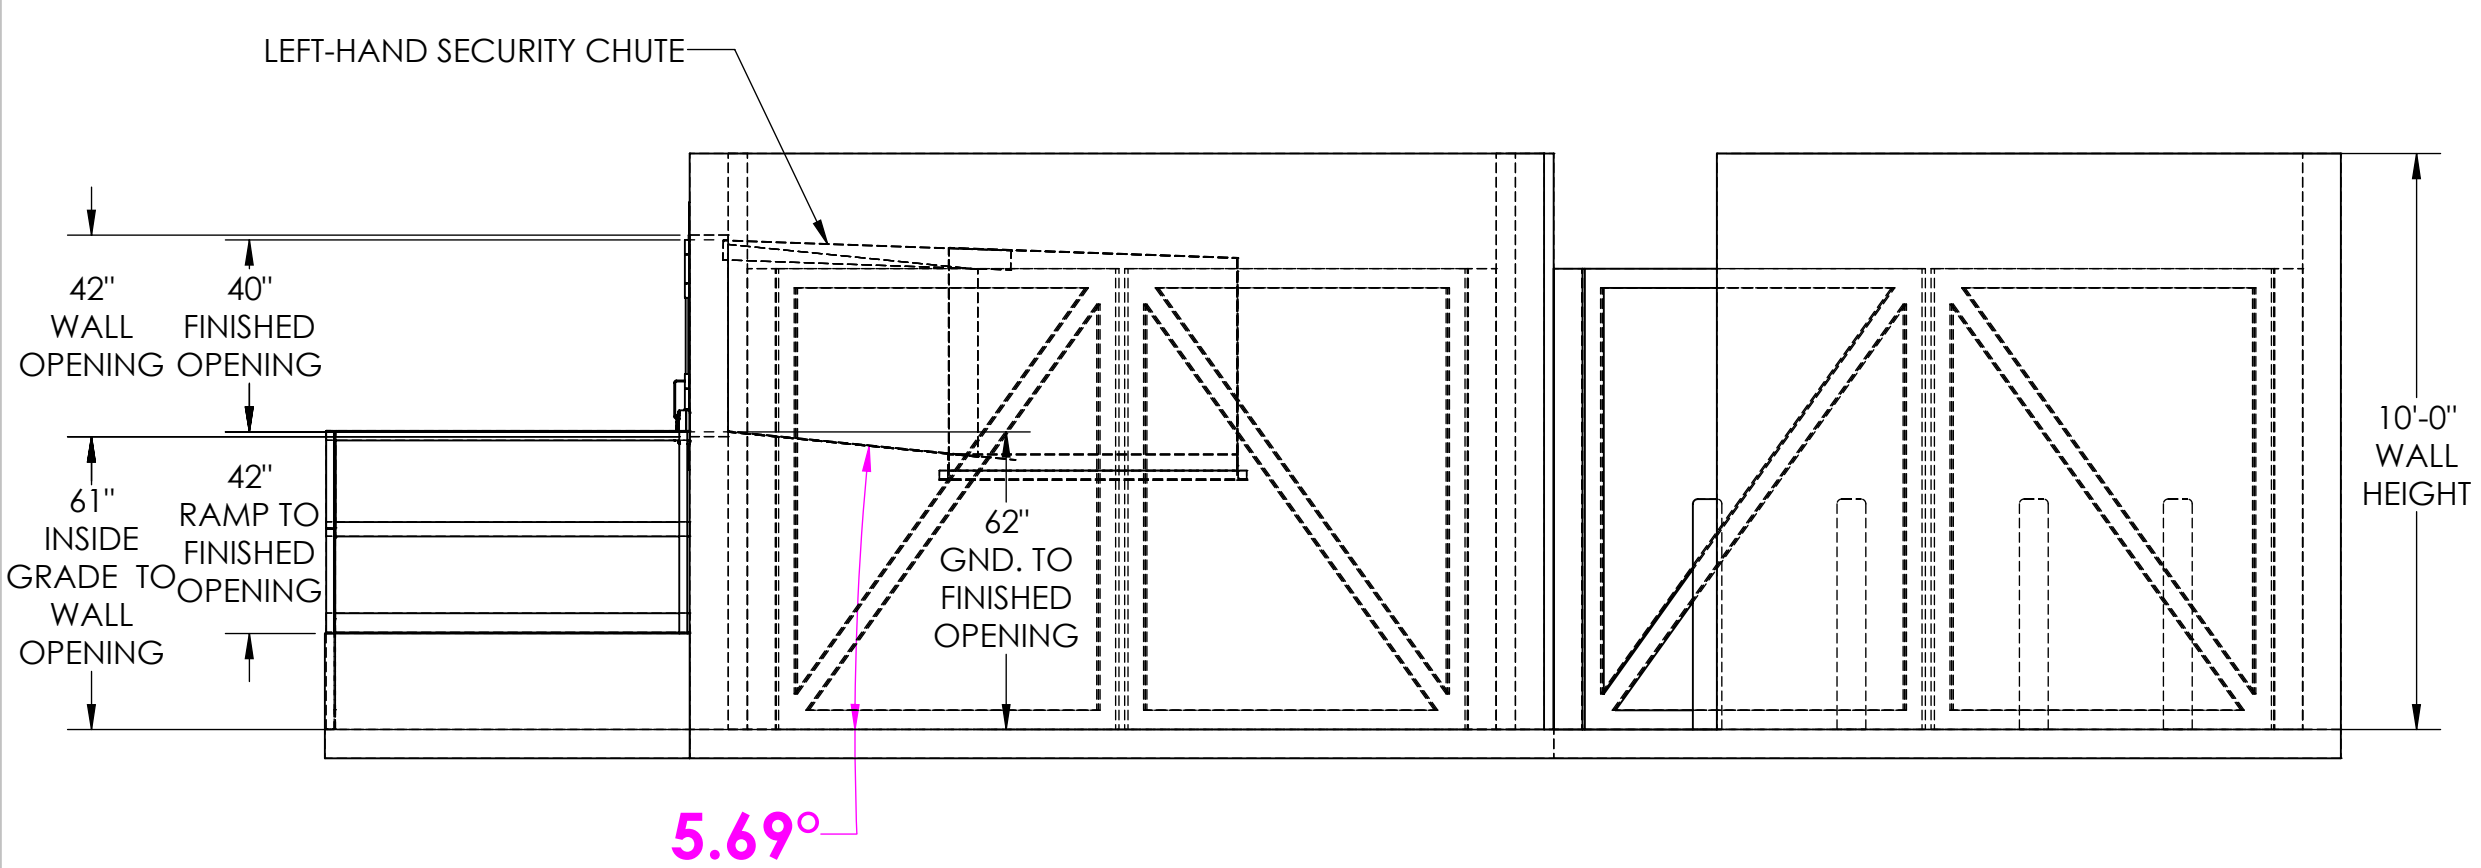


THIS DRAWING IS THE EXCLUSIVE PROPERTY OF SP INDUSTRIES, INC. AND EMBODIES A CONFIDENTIAL PROPRIETARY DESIGN. SP INDUSTRIES, INC. RESERVES ALL PROPRIETARY RIGHTS IN THIS DRAWING AND IN THE SUBJECT MATERIAL AND INVENTIONS DISCLOSED HEREIN, INCLUDING THE EXCLUSIVE RIGHT TO USE THE DRAWING FOR ALL PURPOSES. THE DRAWING IS SUBMITTED UNDER A CONFIDENTIAL RELATIONSHIP FOR A SPECIFIC PURPOSE AND THE RECIPIENT AGREES BY ACCEPTING THE DRAWING TO NOT TO ALLOW THIS DRAWING TO BE REPRODUCED OR TO SUPPLY OR DISCLOSE ANY INFORMATION REGARDING THE DRAWING OR THE SUBJECT MATTER THEREOF TO ANY OTHER PERSON WITHOUT THE EXPRESS WRITTEN CONSENT OF SP INDUSTRIES, INC.

SYM.	CHANGE OR REVISION	DATE	BY

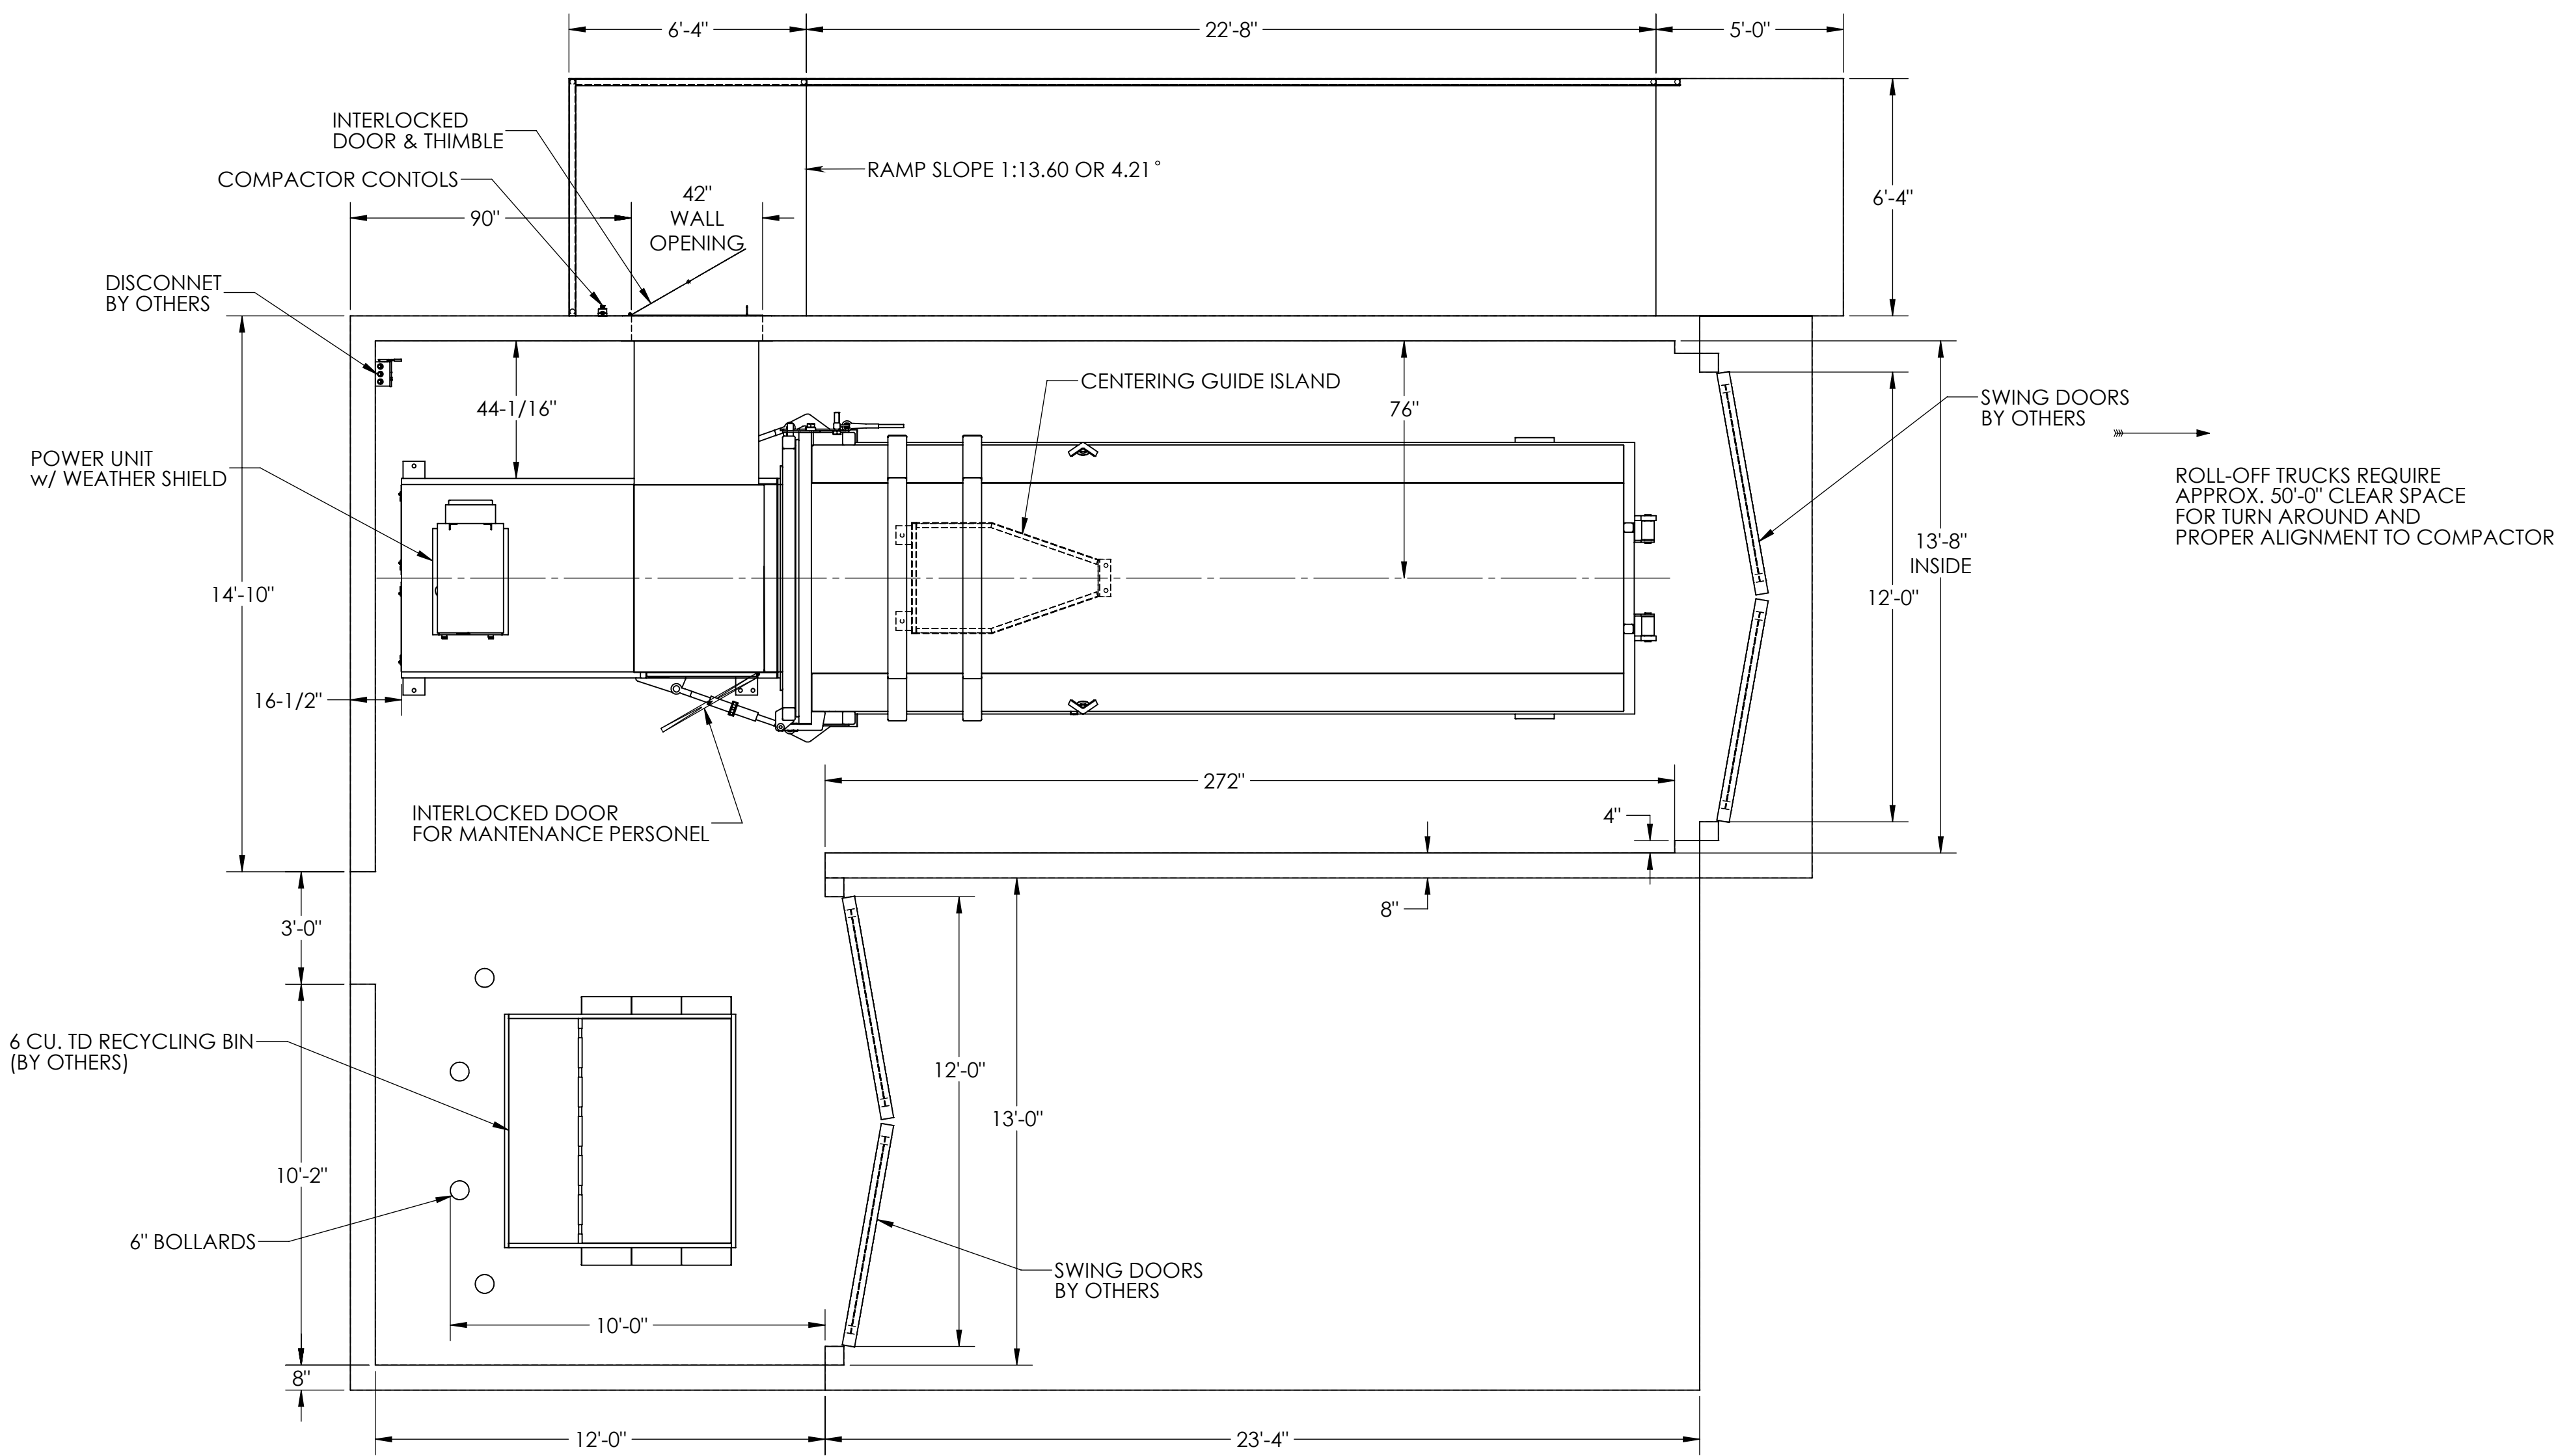

SP-INDUSTRIES, INC.
HOPKINS, MICHIGAN 49328

PRINT APPROVAL REQUEST

APPROVED AS SHOWN
 APPROVED AS MARKED
 NOT APPROVED COMMENTS

SIGNED _____ DATE _____

TABLE 1 DISCONNECT & VARIABLE COMPONENTS
 COMPONENT VALUES MARKED WITH ASTERISK (*) ARE RECOMMENDED
 VALUES ONLY FOR A 10 HP MOTOR. INSTALLING CONTRACTOR MUST CONSULT
 ALL LOCAL CODES FOR CONFORMITY.

VOLTAGE	FULL LOAD MTR. CURRENT- AMP	SIZE OF (*) DISCONNECT	SIZE OF (*) FUSES (AMP)	RECOMM. (*) WIRE SIZE
3Ø-VAC	30.8	60	40.0	8

ISP Industries, Inc. Systems that Work! HOPKINS, MI


TOLERANCES
 FRAC. ±1/16
 .XX ±.015
 .XXX ±.005

TITLE: PROPOSED INSTALLATION OF AN CP-2102 w/ WET-PAC OPTIONS, FED BY A LEFT-HAND SIDE-LOAD SECURITY CHUTE (40"W X 40"H) FINISHED OPENING FOR VOLARIS, 3600 DUNCKEL ROAD c/o GRANGER

DRAWN: C. JOHNSON	DATE: 11/26/2019	USED ON: CP-2102	BUILD: SALES PROPOSAL	REV:
TEMPLATE SIZE: D	JOB NO:	SCALE: 1:40	DRAWING NO:	
CHECKED BY:	WEIGHT: #	SHEET: 1 OF 2	DP-27900	

THIS DRAWING IS THE EXCLUSIVE PROPERTY OF SP INDUSTRIES, INC. AND EMBODIES A CONFIDENTIAL PROPRIETARY DESIGN. SP INDUSTRIES, INC. RESERVES ALL PROPRIETARY RIGHTS IN THIS DRAWING AND IN THE SUBJECT MATERIAL AND INVENTIONS DISCLOSED HEREIN, INCLUDING THE EXCLUSIVE RIGHT TO USE THE DRAWING FOR ALL PURPOSES. THIS DRAWING IS SUBMITTED UNDER A CONFIDENTIAL RELATIONSHIP FOR A SPECIFIC PURPOSE, AND THE RECIPIENT AGREES BY ACCEPTING THIS DRAWING TO NOT TO ALLOW THIS DRAWING TO BE REPRODUCED OR TO SUPPLY OR DISCLOSE ANY INFORMATION REGARDING THE DRAWING OR THE SUBJECT MATTER THEREOF TO ANY OTHER PERSON WITHOUT THE EXPRESS WRITTEN CONSENT OF SP INDUSTRIES, INC.

SYM.	CHANGE OR REVISION	DATE	BY

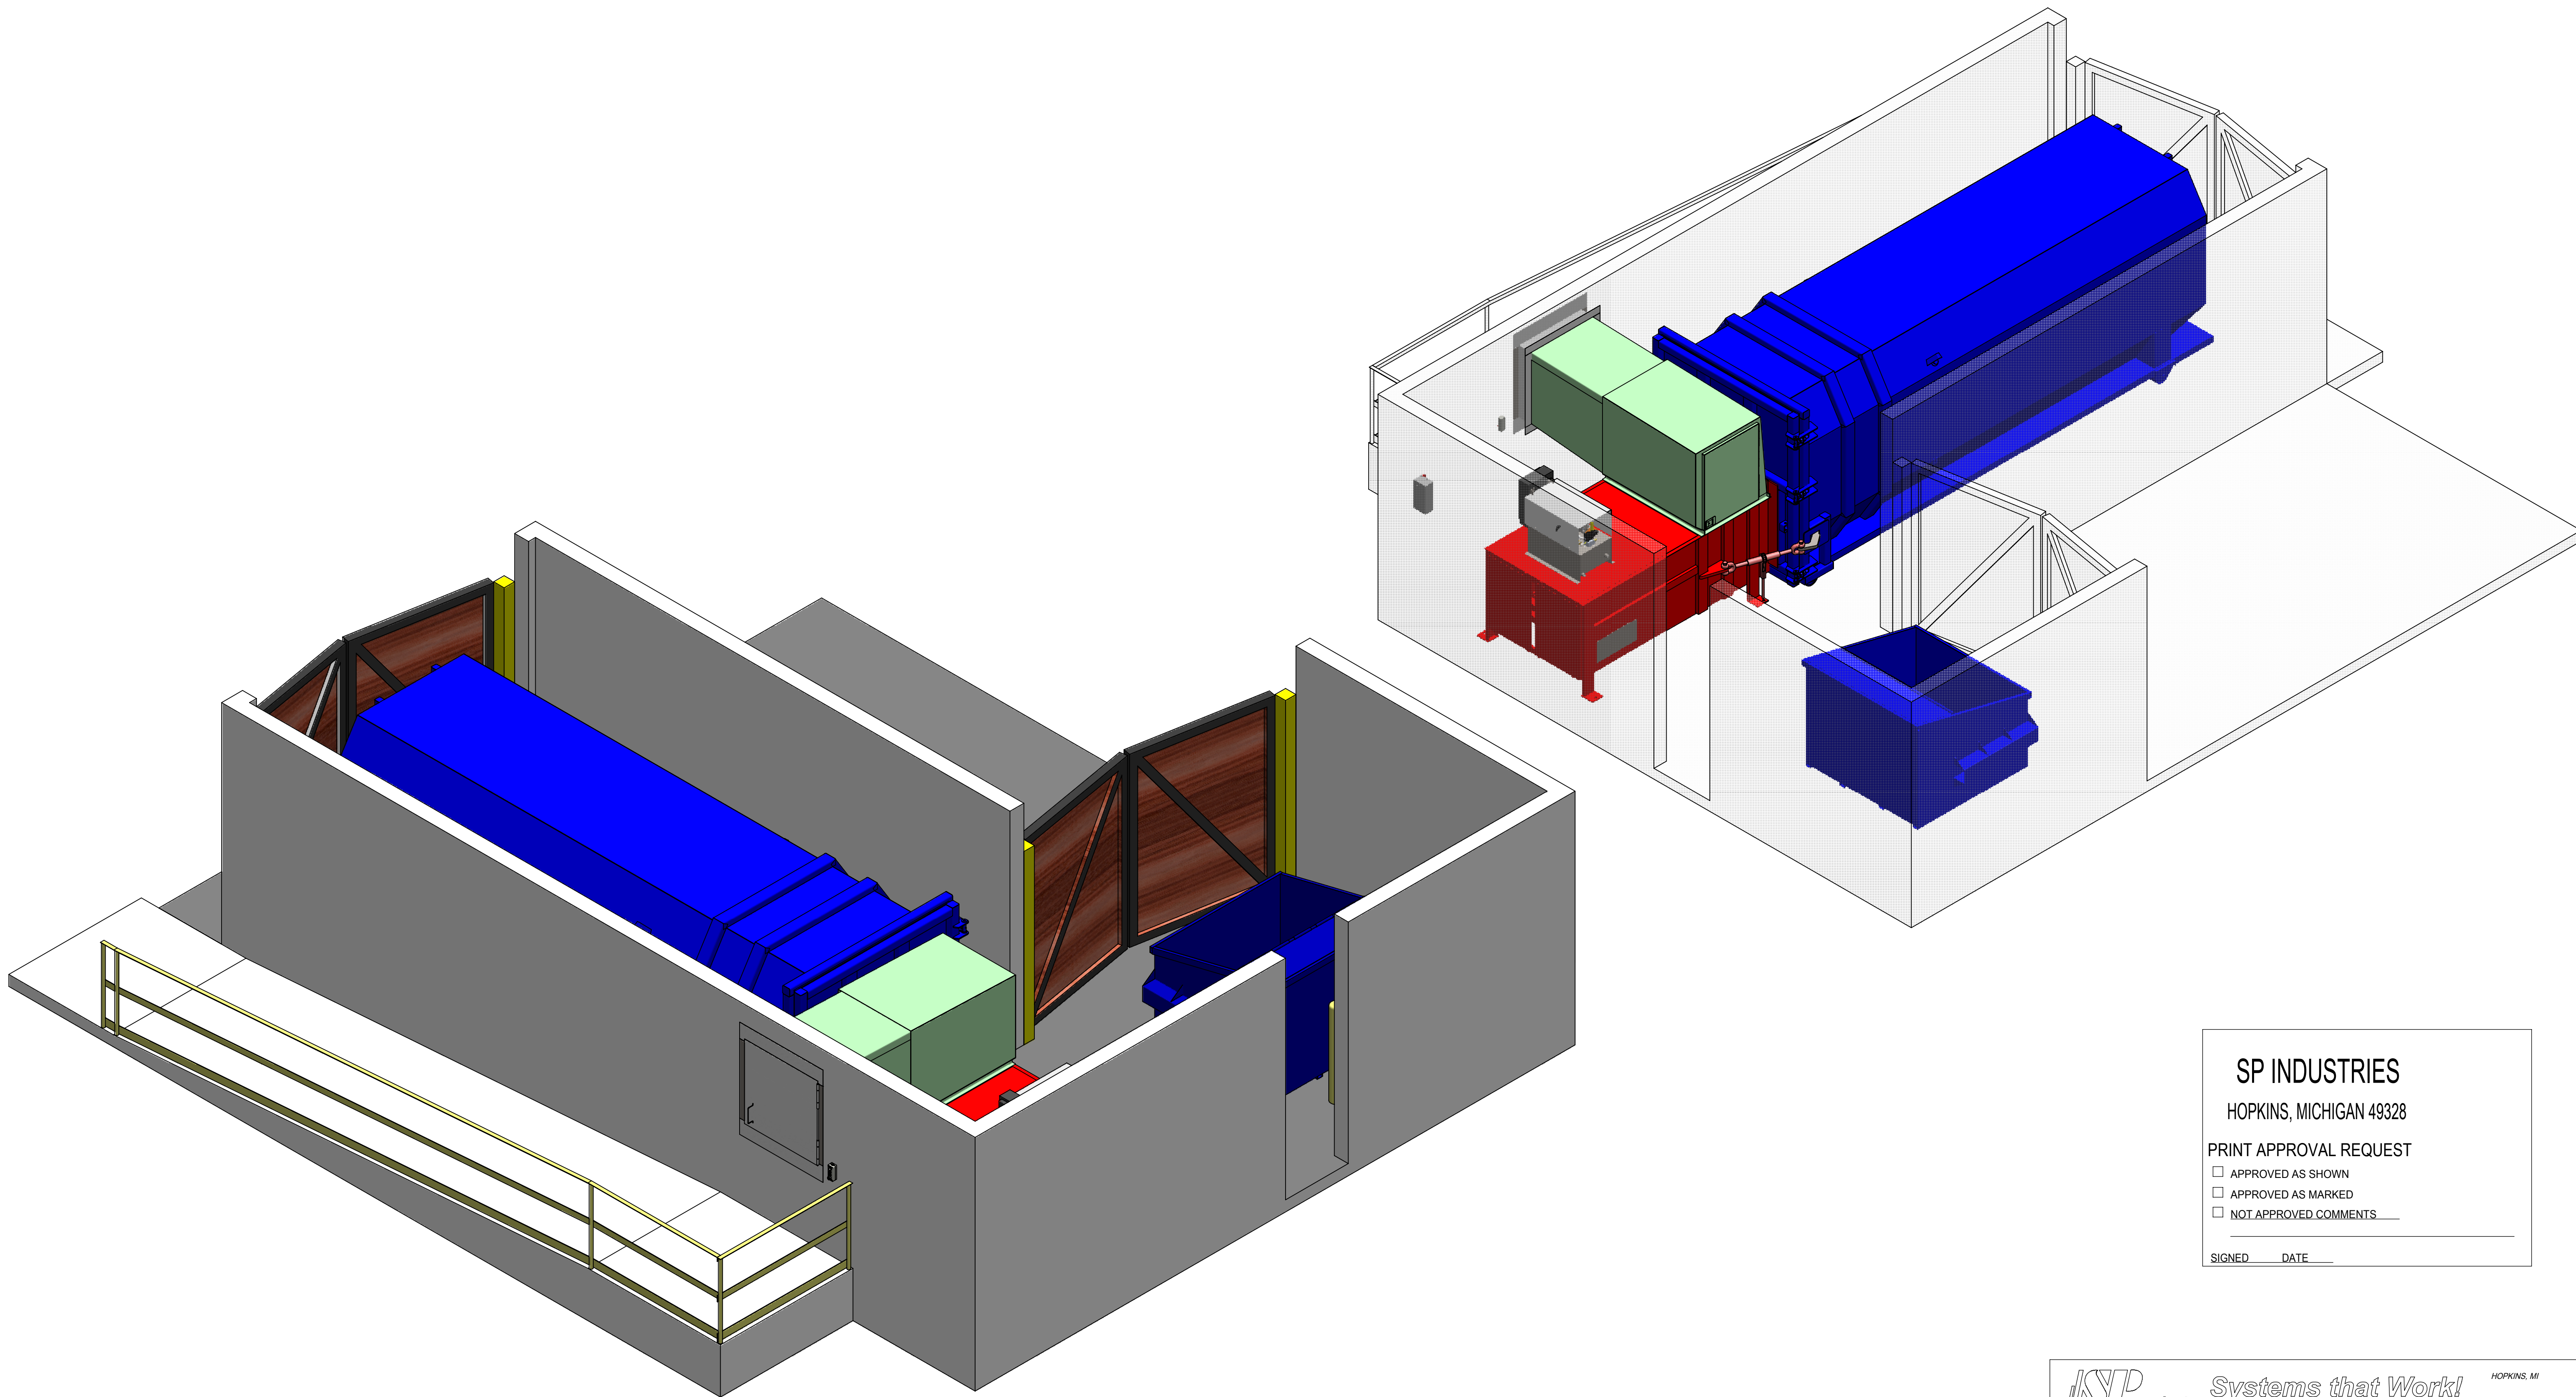

SP INDUSTRIES
 HOPKINS, MICHIGAN 49328

PRINT APPROVAL REQUEST

APPROVED AS SHOWN
 APPROVED AS MARKED
 NOT APPROVED COMMENTS _____

SIGNED _____ DATE _____

ISIP Industries, Inc. *Systems that Work!* HOPKINS, MI

TITLE: PROPOSED INSTALLATION OF AN CP-2102 w/ WET-PAC OPTIONS, FED BY A LEFT-HAND SIDE-LOAD SECURITY CHUTE (40"W X 40"H) FINISHED OPENING FOR VOLARIS, 3600 DUNCKEL ROAD c/o GRANGER

DRAWN: C. JOHNSON	DATE: 11/26/2019	USED ON: CP-2102	BUILD: SALES PROPOSAL	REV:
TEMPLATE SIZE: D	JOB NO:	SCALE: 1:32	DRAWING NO:	
CHECKED BY:	WEIGHT: #	SHEET: 2 OF 2	DP-27900	

TABLE 1 DISCONNECT & VARIABLE COMPONENTS
 COMPONENT VALUES MARKED WITH ASTERISK (*) ARE RECOMMENDED VALUES ONLY FOR A 10 HP MOTOR. INSTALLING CONTRACTOR MUST CONSULT ALL LOCAL CODES FOR CONFORMITY.

VOLTAGE 3∅-VAC	FULL LOAD MTR. CURRENT- AMP	SIZE OF (*) DISCONNECT	SIZE OF (*) FUSES (AMP)	RECOMM. (*) WIRE SIZE
208	30.8	60	40.0	8